



## ■ Separate TIR's

- Infrastructure

- Number of entry points into building

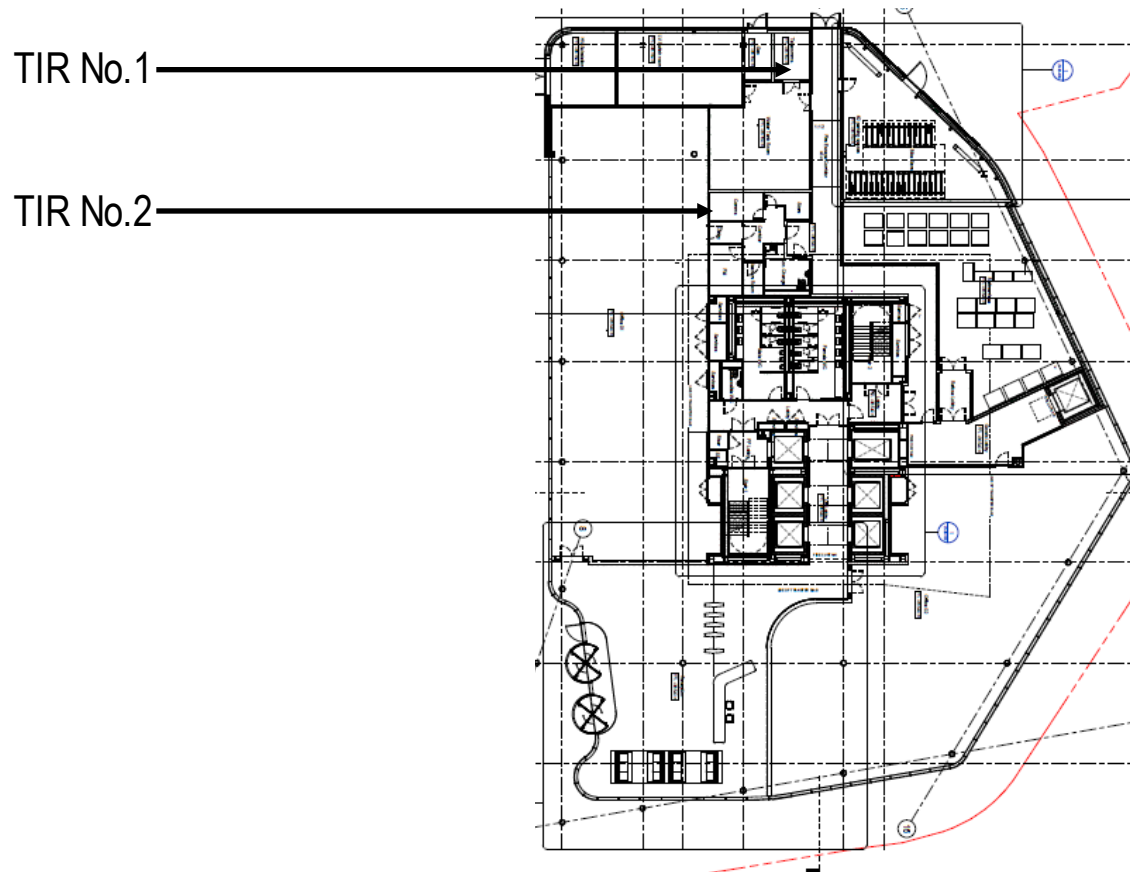



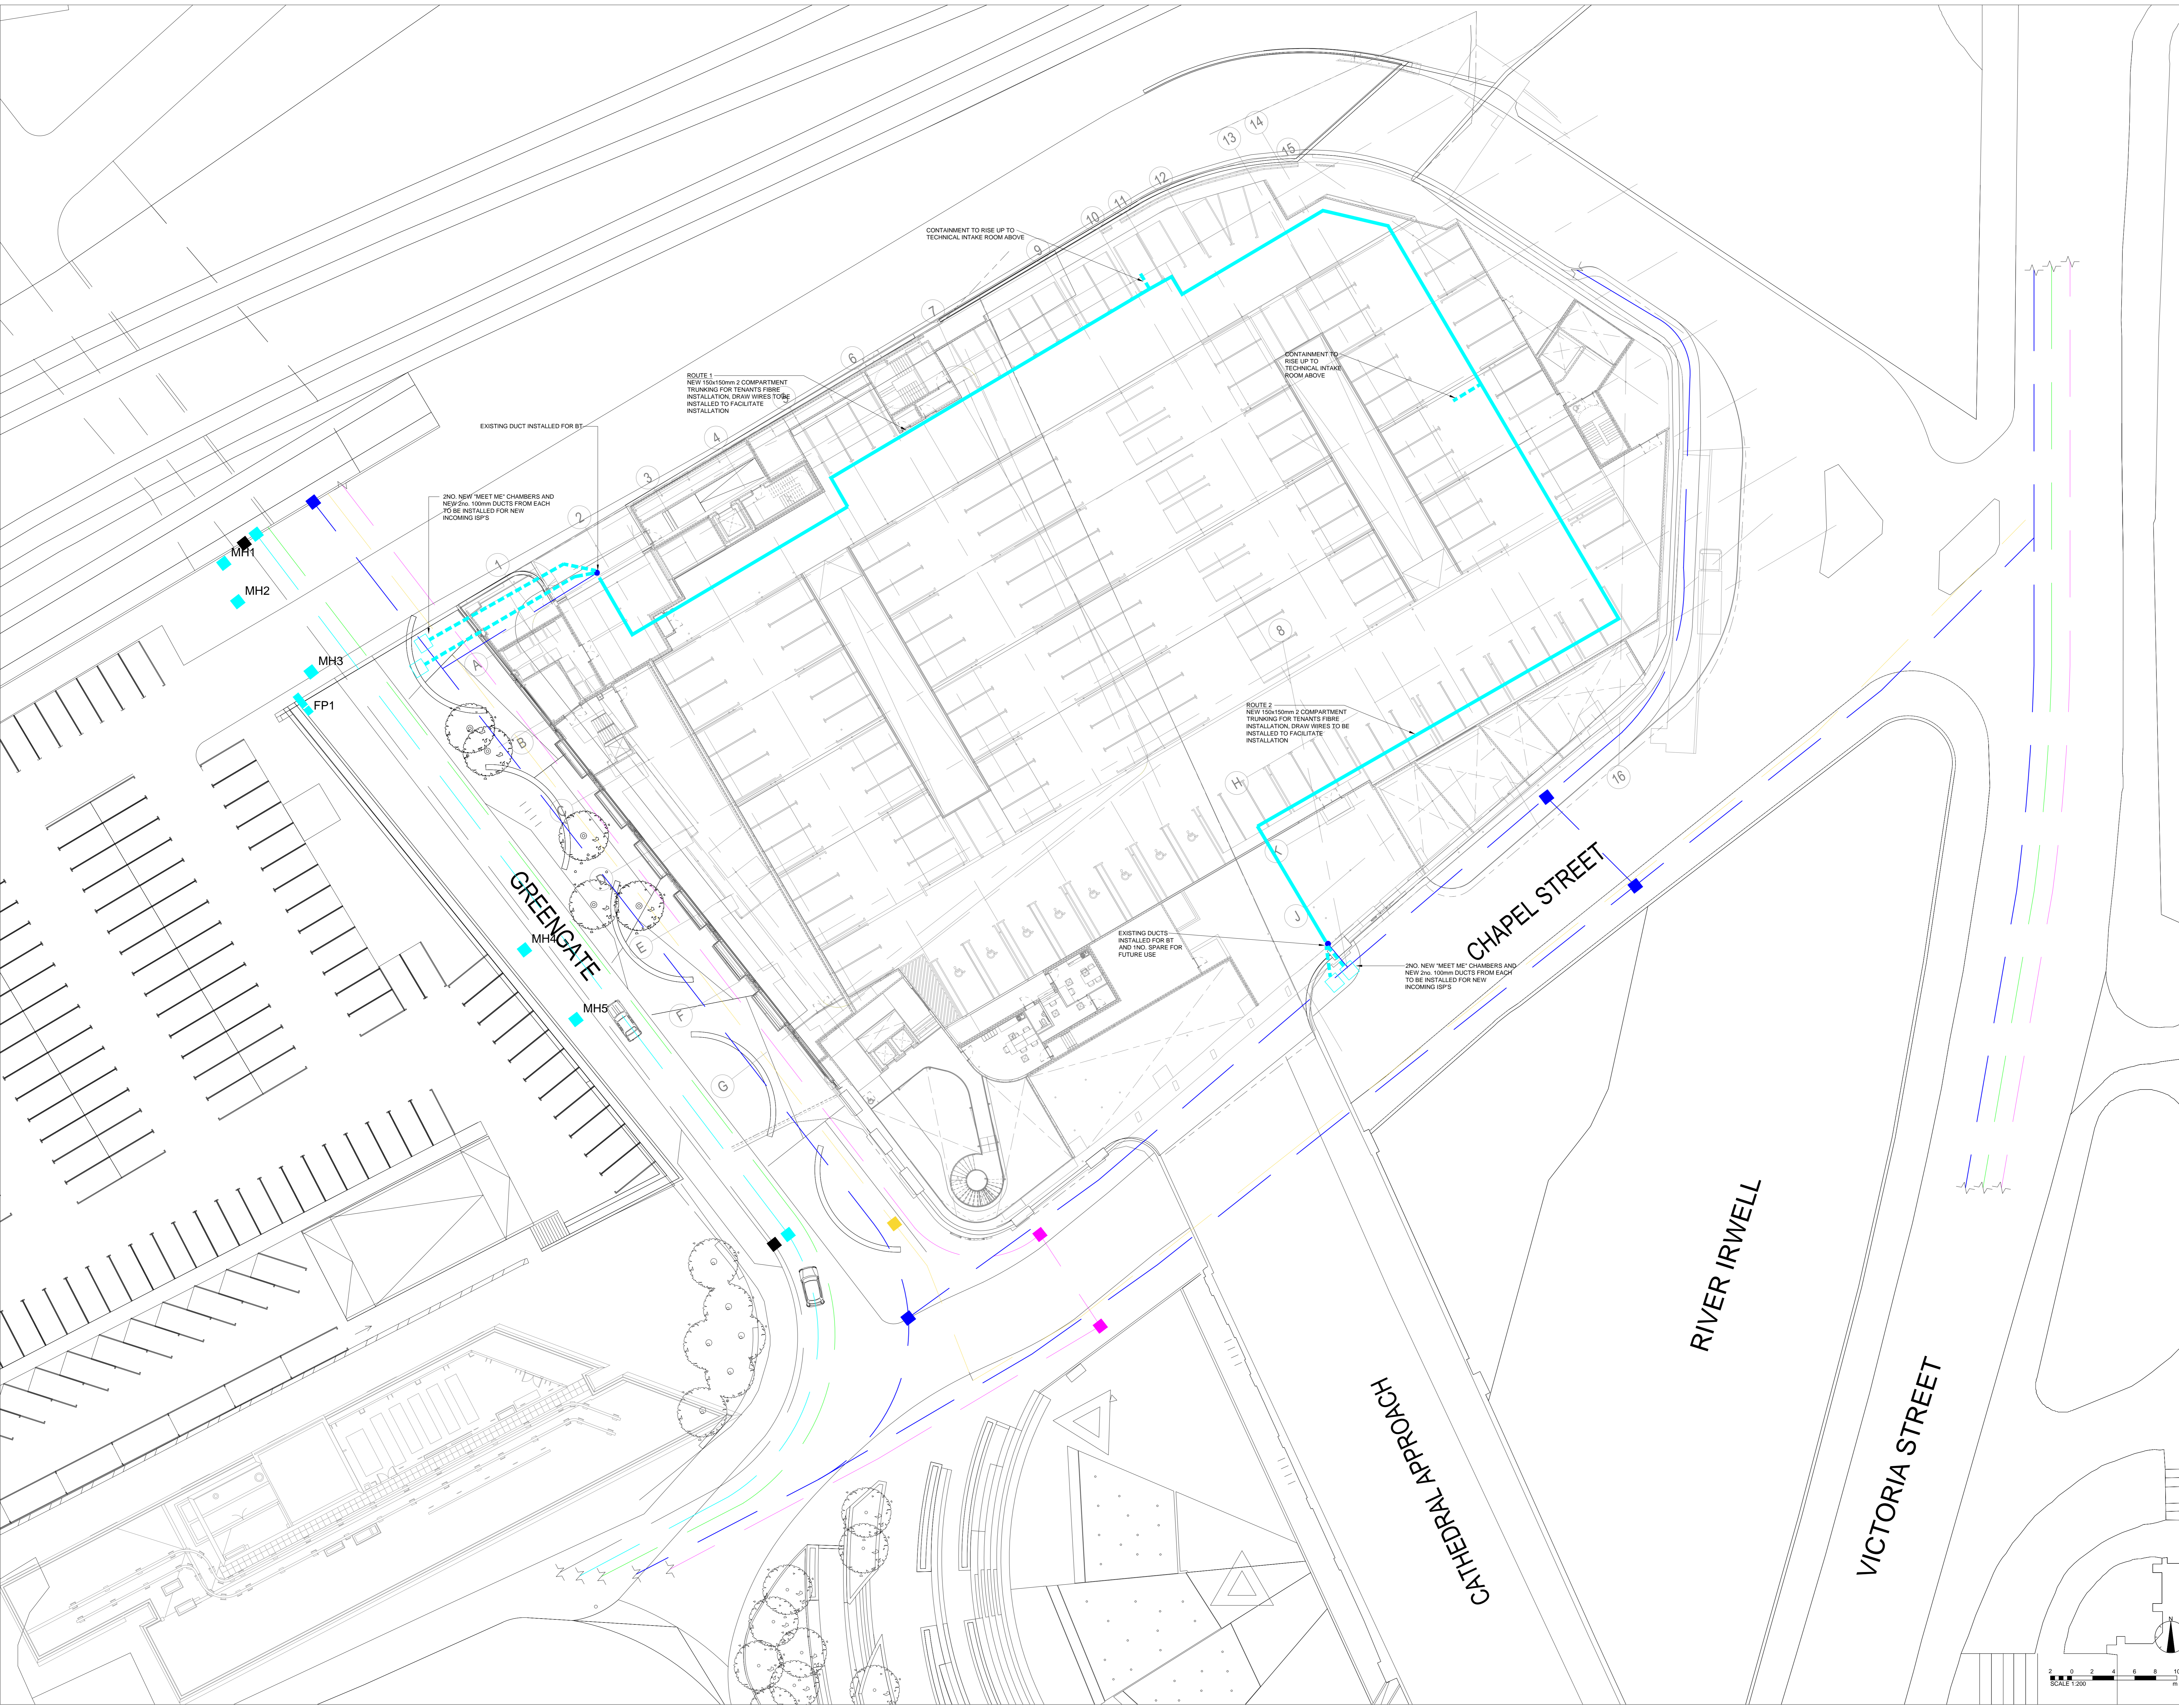

**DISCLAIMER NOTES**

- THIS DOCUMENT IS COPYRIGHT OF THE ORIGINATOR AND MUST BE TREATED AS CONFIDENTIAL.
- THIS DOCUMENT MUST NOT BE ALTERED, REPRODUCED OR DISTRIBUTED WITHOUT PRIOR WRITTEN CONSENT OF THE ORIGINATOR.
- THIS DOCUMENT MUST NOT BE ALTERED. THE ORIGINATOR ACCEPTS NO RESPONSIBILITY FOR ANY DISCREPANCIES ARISING AS A RESULT OF THE ORIGINATOR'S INFORMATION BEING ALTERED BY OTHERS.
- ANY DISCREPANCY MUST BE REPORTED TO THE ORIGINATOR.
- DO NOT SCALE THIS DOCUMENT. USE FIGURED DIMENSIONS ONLY.
- ALL DIMENSIONS MUST BE CHECKED ON SITE PRIOR TO COMMENCEMENT OF ANY RELATED WORK.
- THIS DOCUMENT MUST BE READ IN CONJUNCTION WITH ALL SUPPORTING DOCUMENTS PRODUCED BY THE ORIGINATOR AND OTHER PROJECT DISCIPLINES.
- THE ORIGINATOR ACCEPTS NO RESPONSIBILITY FOR THE ACCURACY OF BACKGROUND INFORMATION PRODUCED BY THIRD PARTIES - THIS MUST BE TREATED AS INDICATIVE ONLY.
- USERS OF THIS DOCUMENT ARE RESPONSIBLE FOR CHECKING WHICH REVISION IS CURRENT.
- THE DOCUMENT STATUS 'INFORMATION' OR 'PRELIMINARY' INDICATES THAT THIS DRAWING IS FOR REFERENCE PURPOSES ONLY. THE ORIGINATOR WILL ACCEPT NO RESPONSIBILITY FOR THE COMPLETENESS OF INFORMATION UNDER THIS STATUS.
- THE DOCUMENT STATUS 'RECORD' OR 'AS BUILT' HAS BEEN PREPARED IN PART BASED UPON INFORMATION FURNISHED BY OTHERS. WHILE THIS INFORMATION IS BELIEVED TO BE RELIABLE, THE ORIGINATOR ASSUMES NO RESPONSIBILITY FOR THE ACCURACY OF THIS 'RECORD' OR 'AS BUILT' DOCUMENT OR FOR ANY ERRORS OR OMISSIONS THAT MAY HAVE BEEN INCORPORATED INTO IT AS A RESULT OF IMPROPER INFORMATION PROVIDED TO THE ORIGINATOR. THOSE RELIANT ON THE 'RECORD' OR 'AS BUILT' DOCUMENT ARE ADVISED TO OBTAIN INDEPENDENT VERIFICATION OF ITS ACCURACY.

**DRAWING NOTES**

CON REGULATIONS 2015 SIGNIFICANT OR NON-OBSVIOUS RISKS AND RISKS WHICH ARE DIFFICULT TO MANAGE ARE IDENTIFIED IN THIS DRAWING UNDER THE FOLLOWING SYMBOLS IDENTIFIED TO THE RIGHT WITH BRIEF ACCOMPANYING TEXT. FOR FURTHER DETAILS OF THE RISKS IDENTIFIED BY DESIGNERS, REFERENCE SHOULD BE MADE TO CON HAZARD REGISTER.

**LEGEND**

- VERIZON
- SKY
- EX-ENERGIS NOW VODAPHONE
- EX CABLE & WIRELESS NOW VODAPHONE
- BT
- VIRGIN

COMPANY (ISP)	AVAILABLE
BT	YES VIA ROUTE 2
CITY FIBRE	YES VIA ROUTE 1
SKY	YES VIA ROUTE 1
VIRGIN MEDIA	YES VIA ROUTE 1
VODAPHONE	YES VIA ROUTE 1&2
METRONET	ROOF SPACE PROVIDED

T4	STAGE E ISSUE	12/12/17	CN	CB
T3	STAGE D ISSUE	09/08/17	CN	CB
T2	ENABLING WORKS PACKAGE ISSUE	27/07/17	PC	CB
T1	STAGE D ISSUE	MAY 17	CN	CAB
REV	DESCRIPTION	DATE	BY	CHKD

ORIGINATOR:

**RIDGE**  
PROPERTY & CONSTRUCTION CONSULTANTS

18 ARBITO  
85 GREENGATE  
MANCHESTER  
M3 7NA

TEL: 0161 833 9679  
WWW.RIDGE.CO.UK

CLIENT:  
ASK DEVELOPMENTS

IN ASSOCIATION WITH:

PROJECT:  
THE EMBANKMENT GREENGATE  
BUILDING 100

TITLE:  
EXTERNAL ICT LAYOUT

DRAWN BY: PC SCALE: 1:200 @ A0  
CHECKED BY: CN DATE: 25/04/2017

STATUS: TENDER

DRAWING No: PROJECT: ORG: ZONE: LEVEL: TYPE: ROLE: NUMBER: REV:  
5002669 RDG XX ST PL E 0600 T4

